


The original of this drawing document was prepared by Soltesz, Inc. (SOLTESZ). If this document was not obtained directly from SOLTESZ, Inc. or its authorized representatives, SOLTESZ, Inc. disclaims any liability for the accuracy or completeness of the information contained herein. SOLTESZ, Inc. makes no warranty, express or implied, concerning the accuracy of any information that has been transmitted by electronic means.

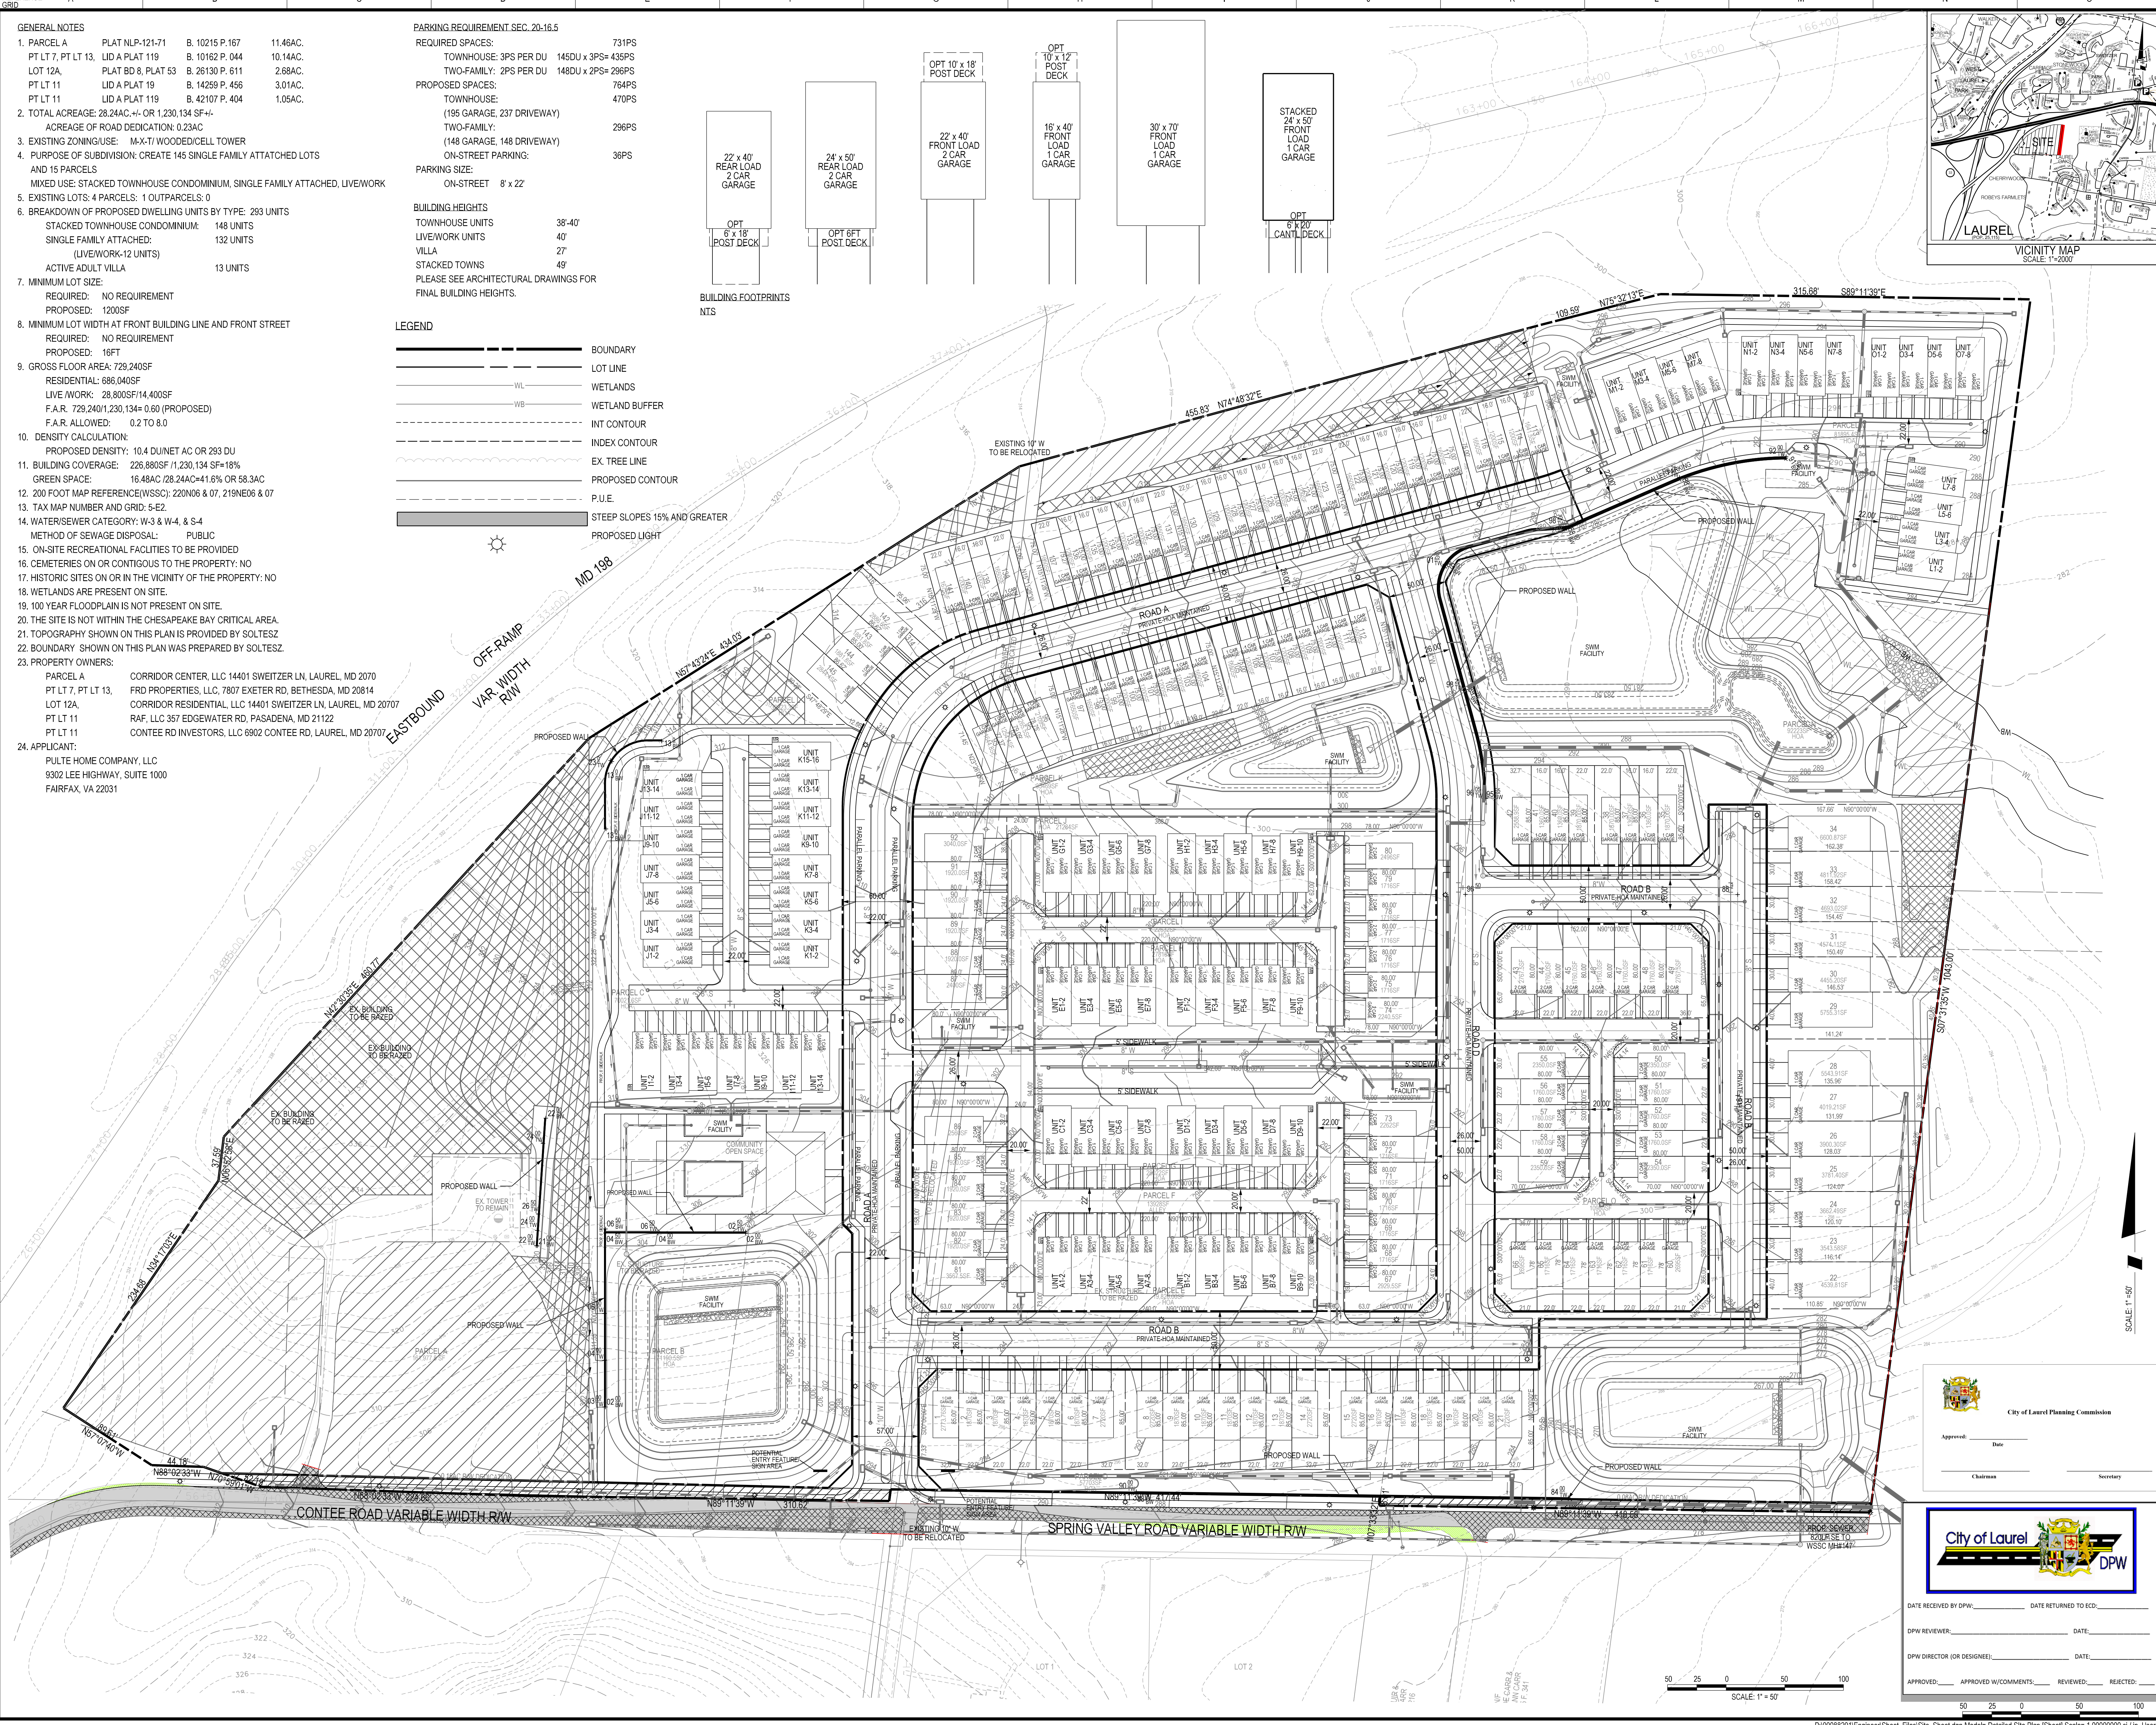

4300 Forbes Boulevard, Suite 230
Lanham, MD 20706
P. 301.794.7555 F. 301.794.7656
www.solteszco.com

Engineering
Surveying
Planning
Environmental Sciences

NO. REVISIONS BY DATE

MISS UTILITY NOTE

OWNER / DEVELOPER / APPLICANT

PULTE GROUP
5302 LEE HIGHWAY
SUITE 1000
FAIRFAX, VA 22031
703-272-1840
DAVID DeMARCO

STATE OF MARYLAND
LANDSCAPE ARCHITECT
NO. 200
DAVID DeMARCO

DETAILED SITE PLAN

CORRIDOR CENTER
LAUREL, MD

LAUREL (10TH) ELECTION DISTRICT, PRINCE GEORGE'S COUNTY, MARYLAND

CITY OF LAUREL PLANNING COMMISSION

APPROVED: _____ DATE: _____

CHAIRMAN: _____ SECRETARY: _____

CITY OF LAUREL DPW

DATE RECEIVED BY DPW: _____ DATE RETURNED TO ECD: _____

DPW REVIEWER: _____ DATE: _____

DPW DIRECTOR (OR DESIGNEE): _____ DATE: _____

APPROVED: _____ APPROVED W/COMMENTS: _____ REVIEWED: _____ REJECTED: _____

TAX MAP
5.E2

ZONING CATEGORY:
M-X-T

WSSC 200 SHEET
21060205 22060205
20060205

SITE DATUM:
HORIZONTAL: NAD 83
VERTICAL: NAVD 29

DATE: 9/2/2025
DESIGNED: D/B
CHECKED: D/B
CADD STYL: V8 / NCS

PROJECT NO.
0008-82-01